


Jürgens'sche Villa, Am Stadtmuseum 4-8, Grundriss EG, M. 1:100

Francksen Villa

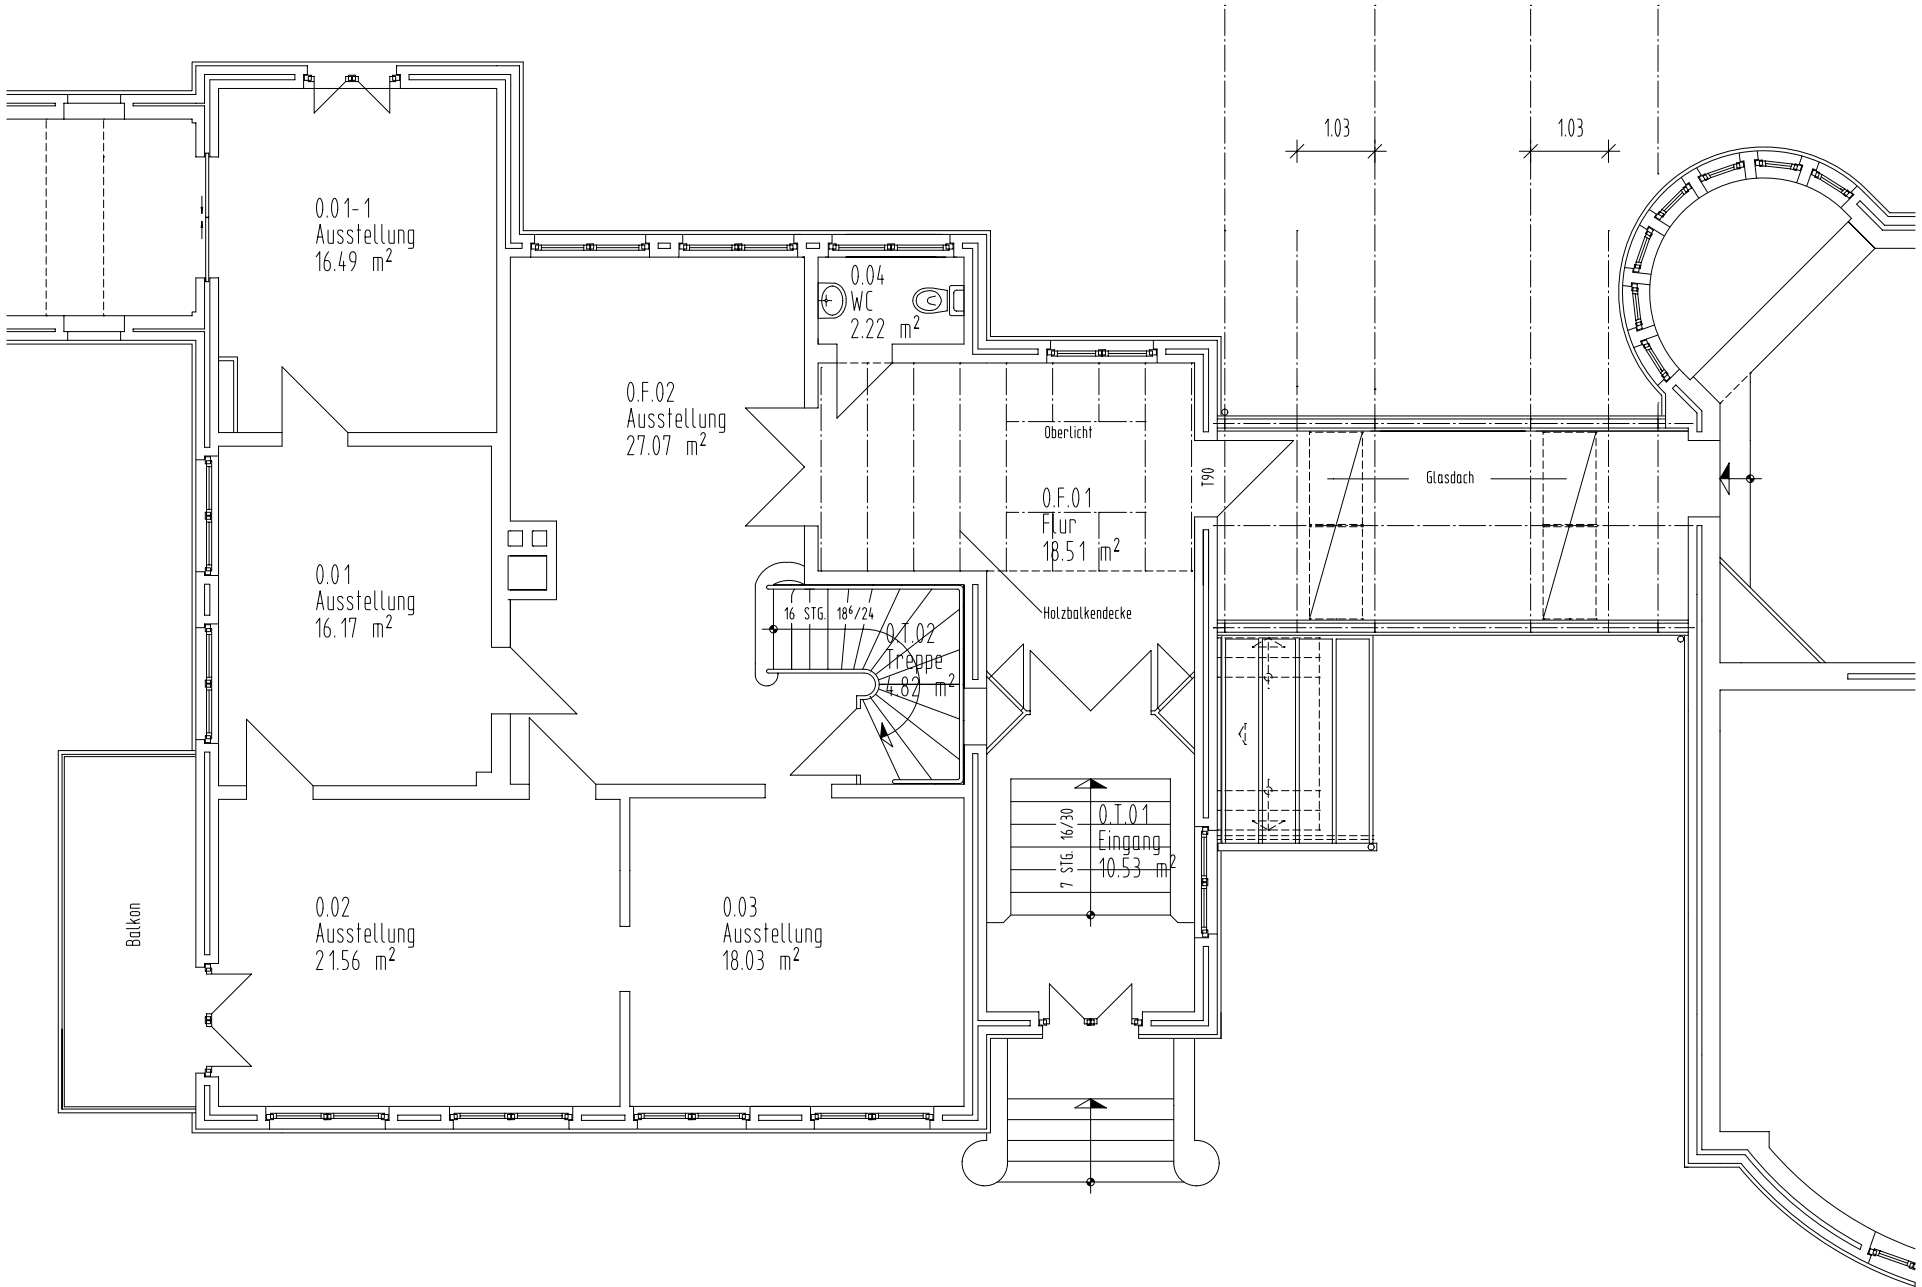

Ballin'sche Villa

