
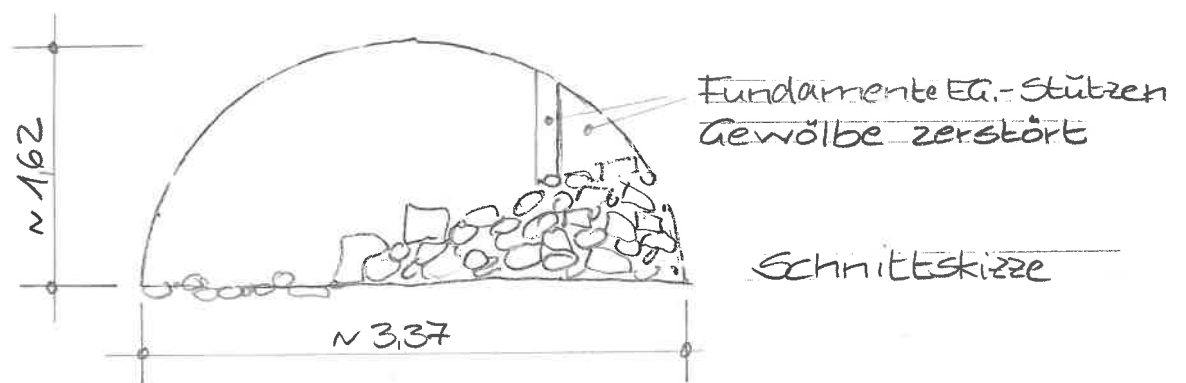


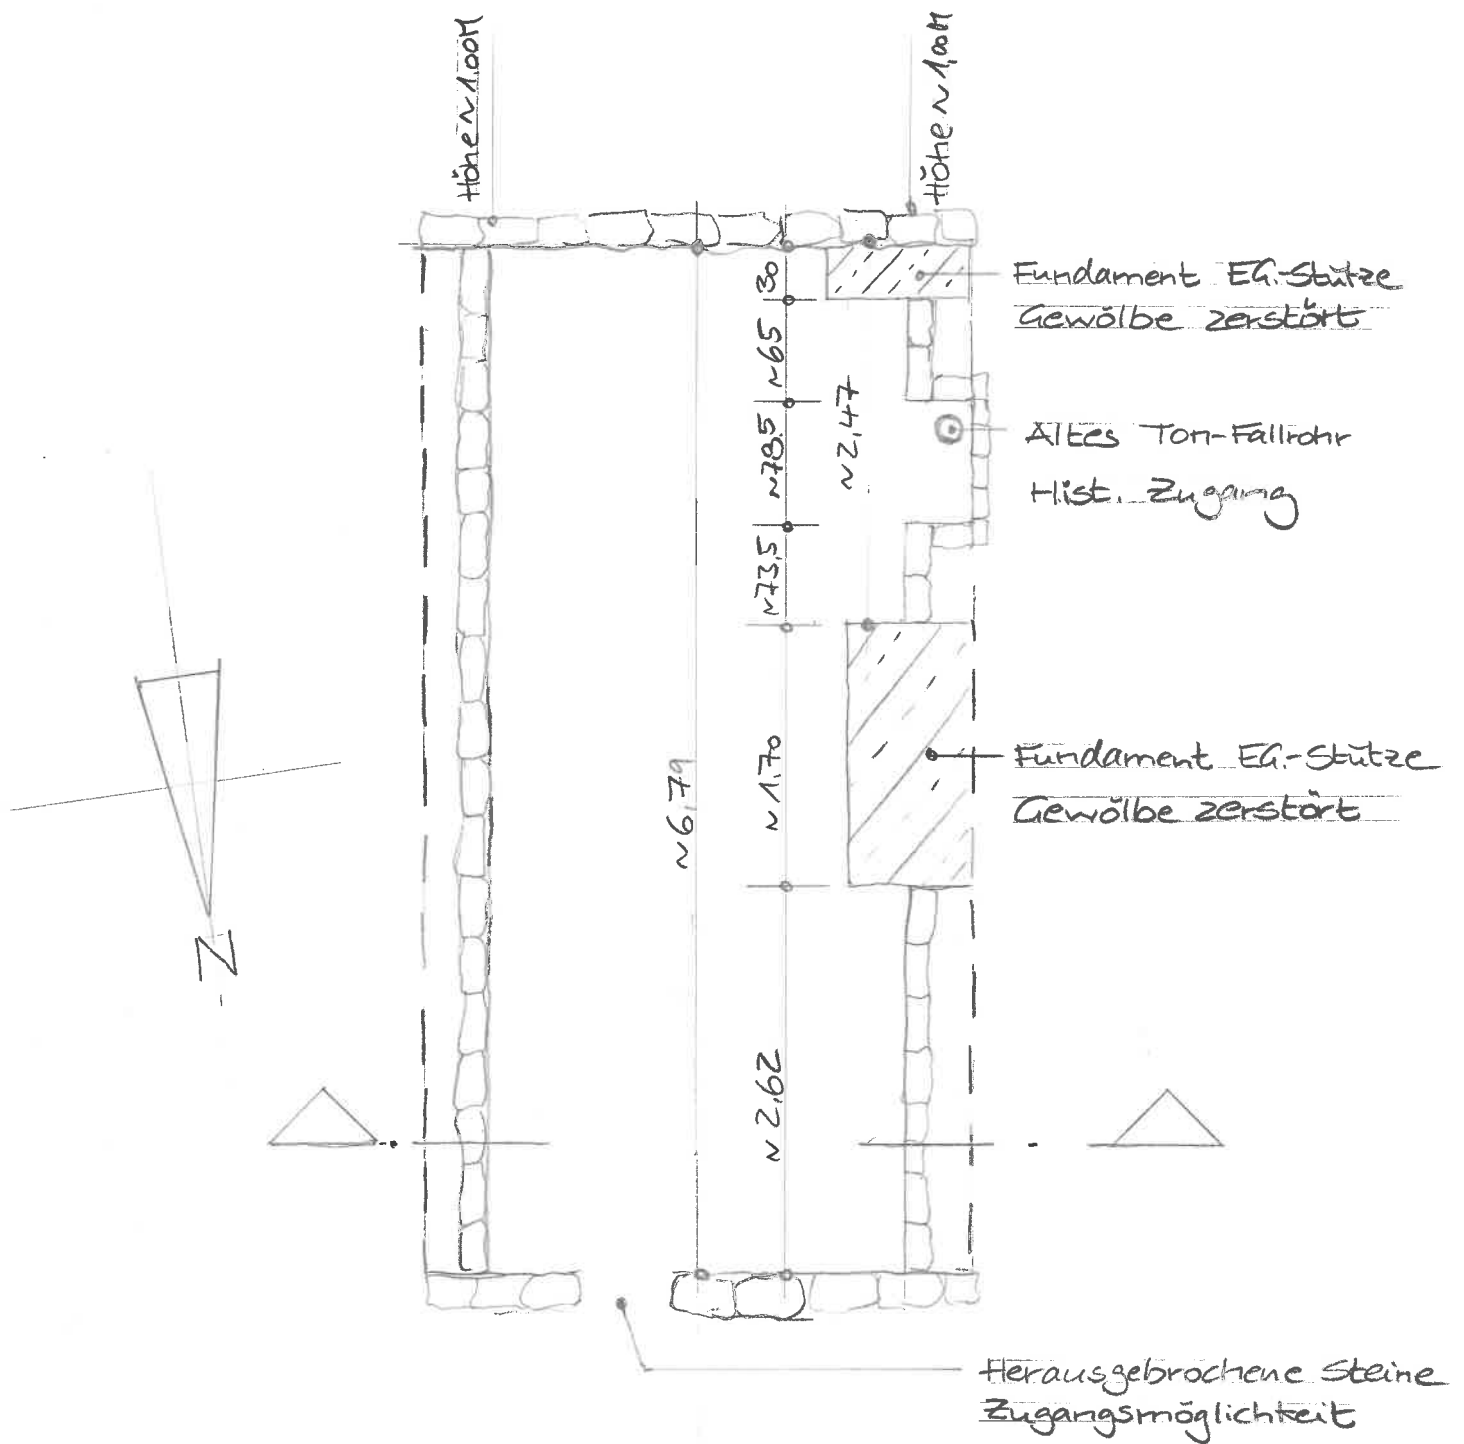

Knochenhauerstrasse 4 • Skizze Keller M. 1:50 09.02.2023
We/Fr